


Miss Emma's Dining Room
85 First Street
FirstandGreenCelebrations.com
Capacity
80 Seated*
120 Standing

*Most receptions seat only
about 2/3 of guests

Please mark locations of tables and chairs, and return to us via text at 662 699 0498, via email at Celebrate@FirstandGreenGrenada.com or leave at 42 Main Street. You may want to take a screen shot.

See separate list of chairs and table quantities and dimensions.

Due to First & Green
7 days prior to event

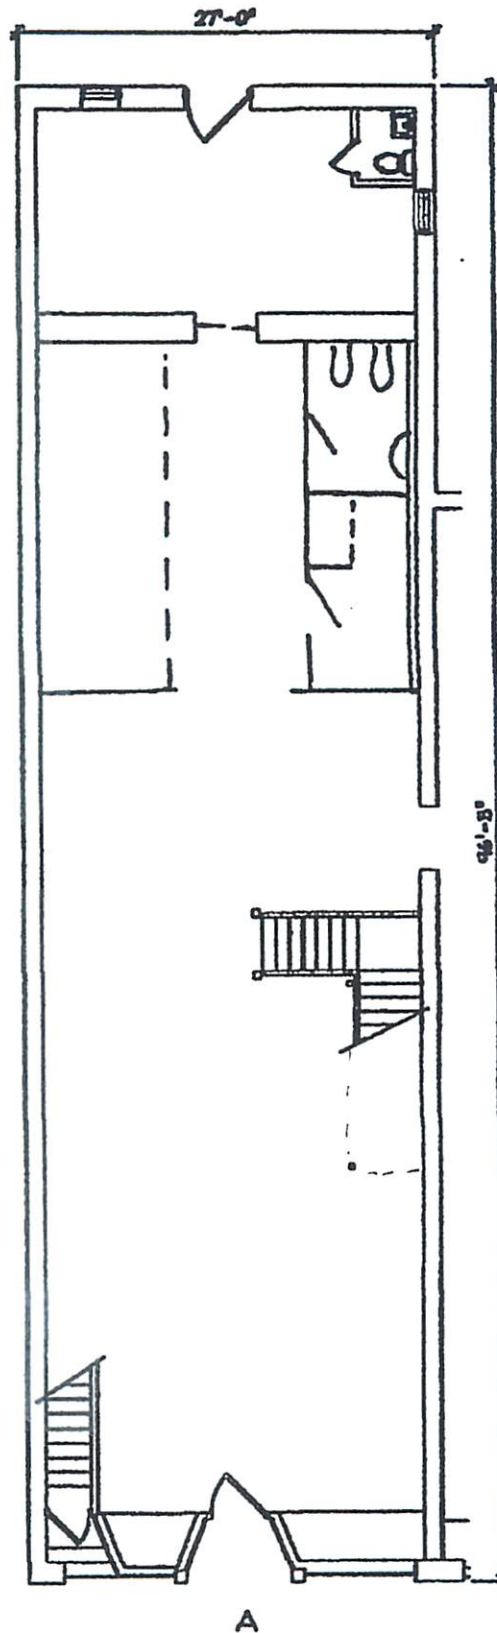

FIRST FLOOR PLAN

SCALE: 1/8" = 1'-0"

012045 10 20